


 
 
 



1993-4


DECLARATION OF PURPOSE

THIS SITE PLAN IS PREPARED UNDER THE AGGREGATE RESOURCES ACT FOR A CLASS 'A' LICENCE, CATEGORY 1.


**PART OF LOTS 10 & 11 AND
PART OF ROAD ALLOWANCE BETWEEN LOTS 10 & 11
CONCESSION IV, TOWNSHIP OF UXBRIDGE
REGIONAL MUNICIPALITY OF DURHAM**

LEGEND


-  PREPARED FOR EXTRACTION
-  UNDER EXTRACTION
-  UNDERGOING PROGRESSIVE REHABILITATION
-  REHABILITATED COMPLETELY
-  UNEXCAVATED AREA
-  SOUND ATTENUATION BERMS
-  GIORDANO LAKE

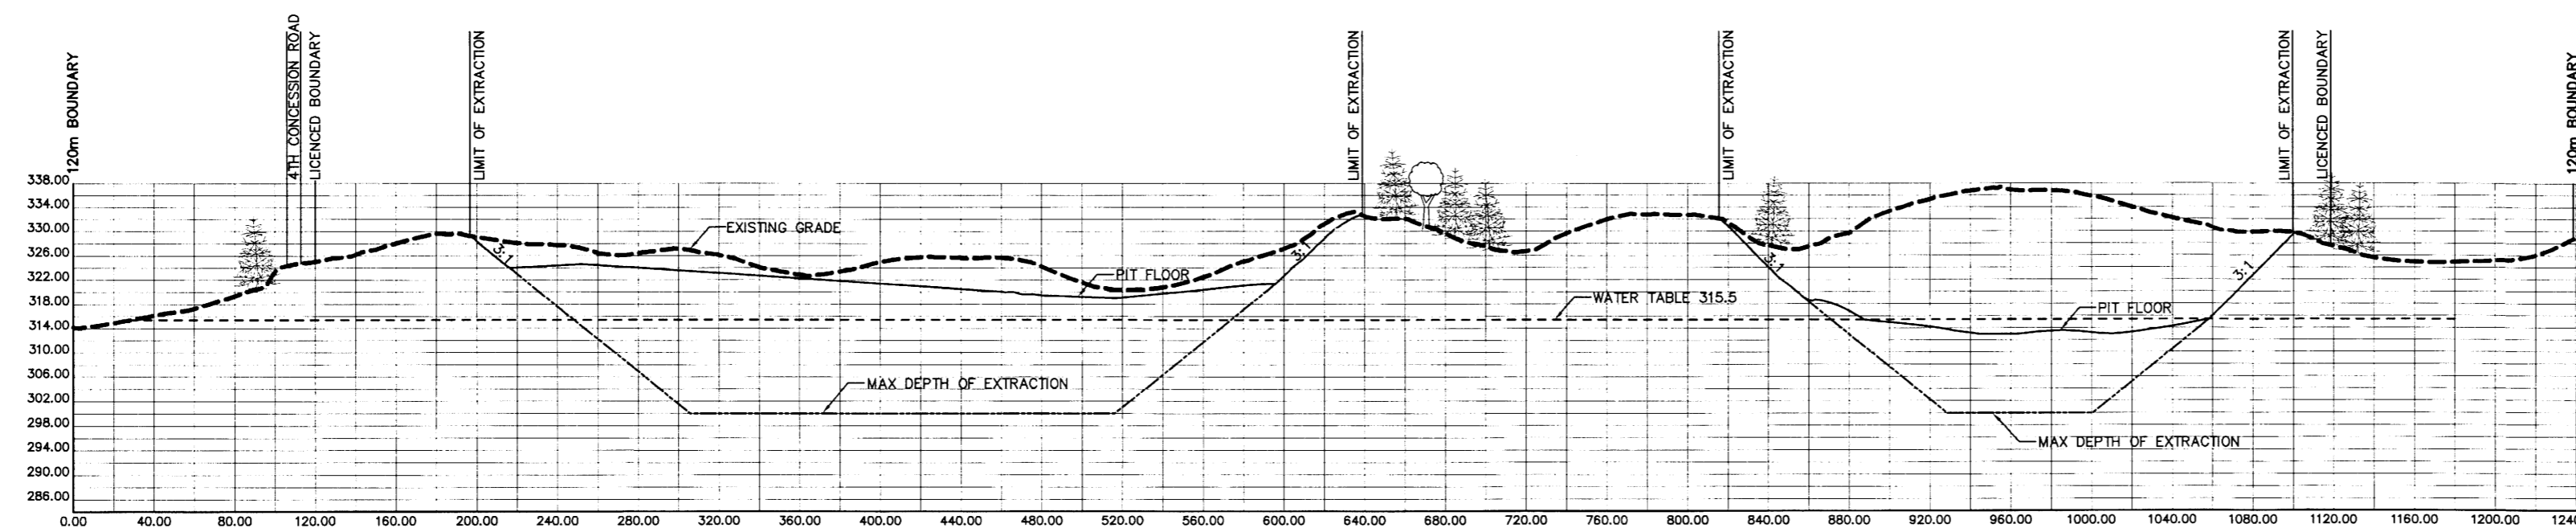


SECTION A-A'
SCALE HORIZONTAL 1 : 3000
VERTICAL 1 : 1000

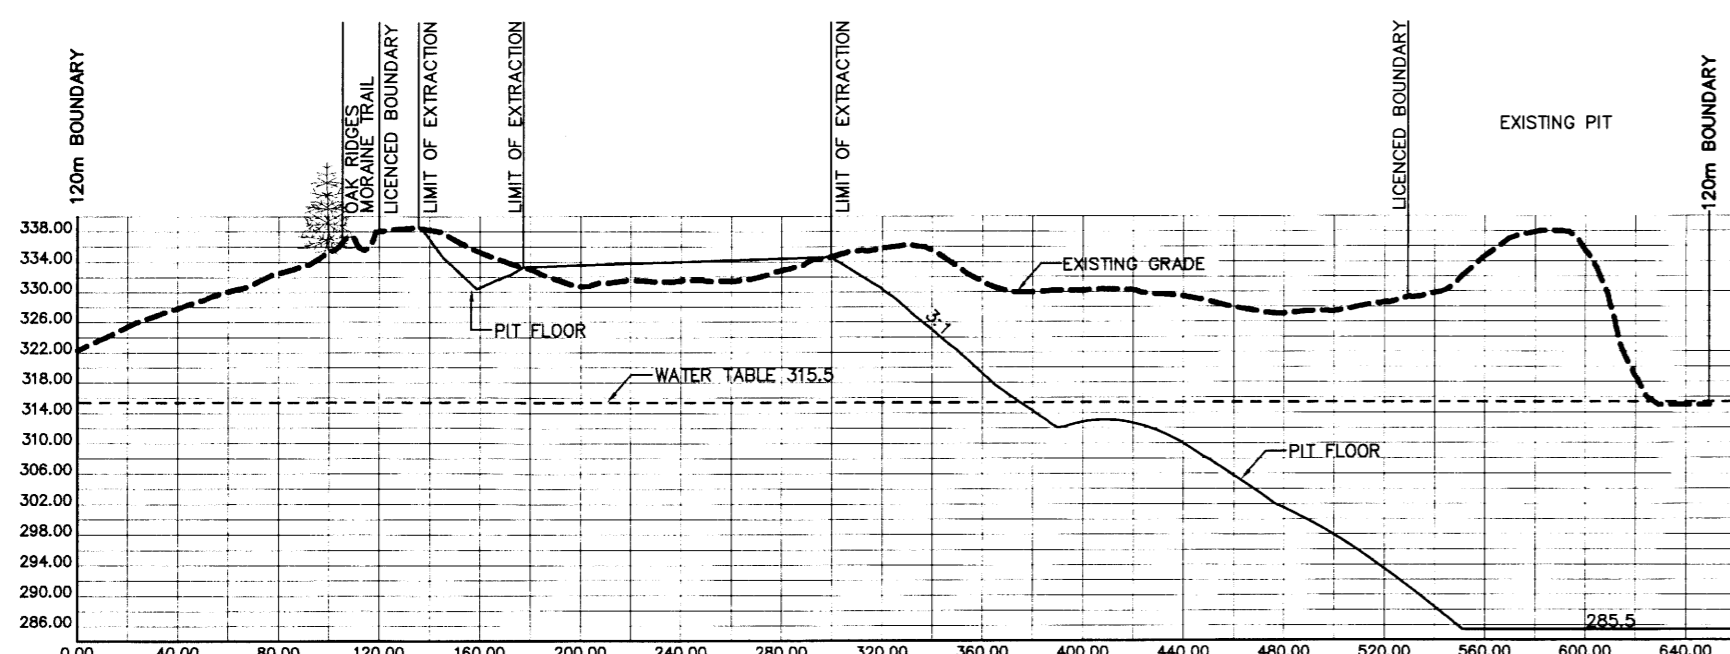

SECTION B-B'
SCALE HORIZONTAL 1 : 3000
VERTICAL 1 : 1000


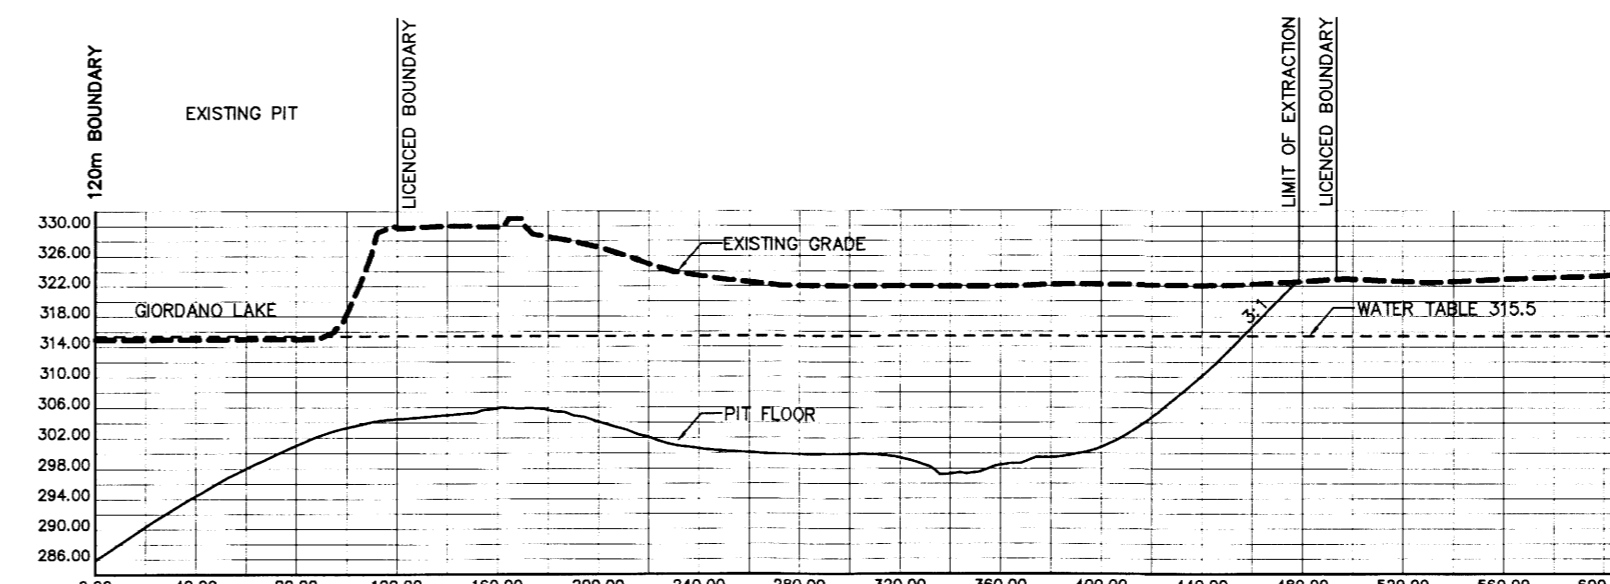


SECTION C-C'
SCALE HORIZONTAL 1 : 3000
VERTICAL 1 : 1000

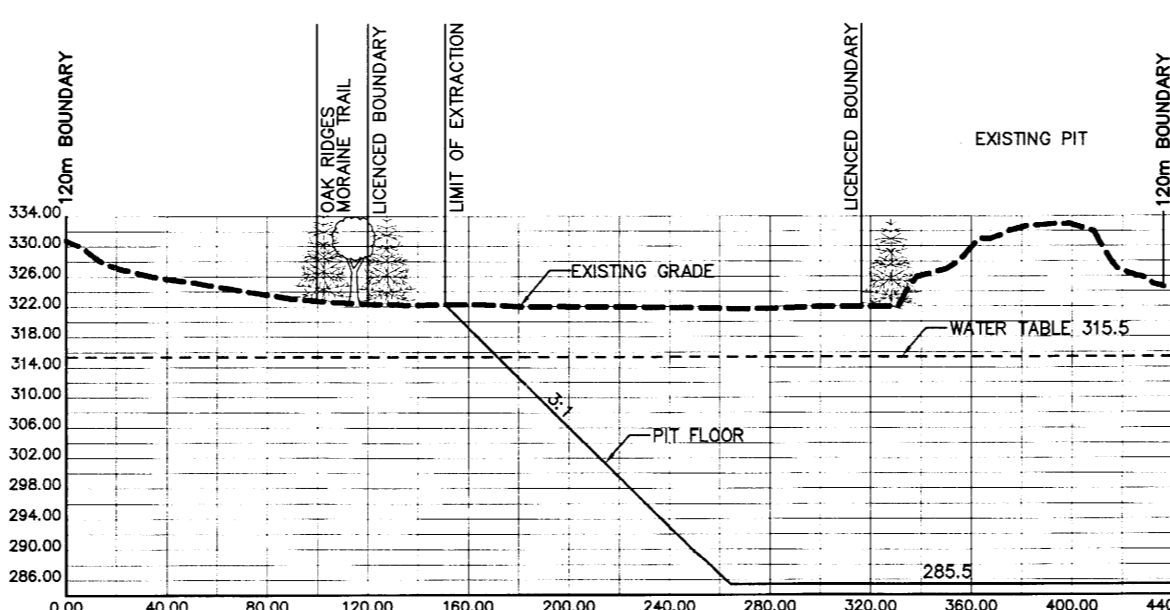


SECTION D-D'
SCALE HORIZONTAL 1 : 3000
VERTICAL 1 : 1000


STAGES OF REHABILITATION

  


STAGE 1
NOISE ATTENUATION BERMS CONSTRUCTED
EXTRACTION ABOVE AND BELOW THE WATER TABLE IN PHASE 1A, 1B AND 2
PROGRESSIVE REHABILITATION ABOVE THE WATER TABLE IN PHASES 1A AND 1B

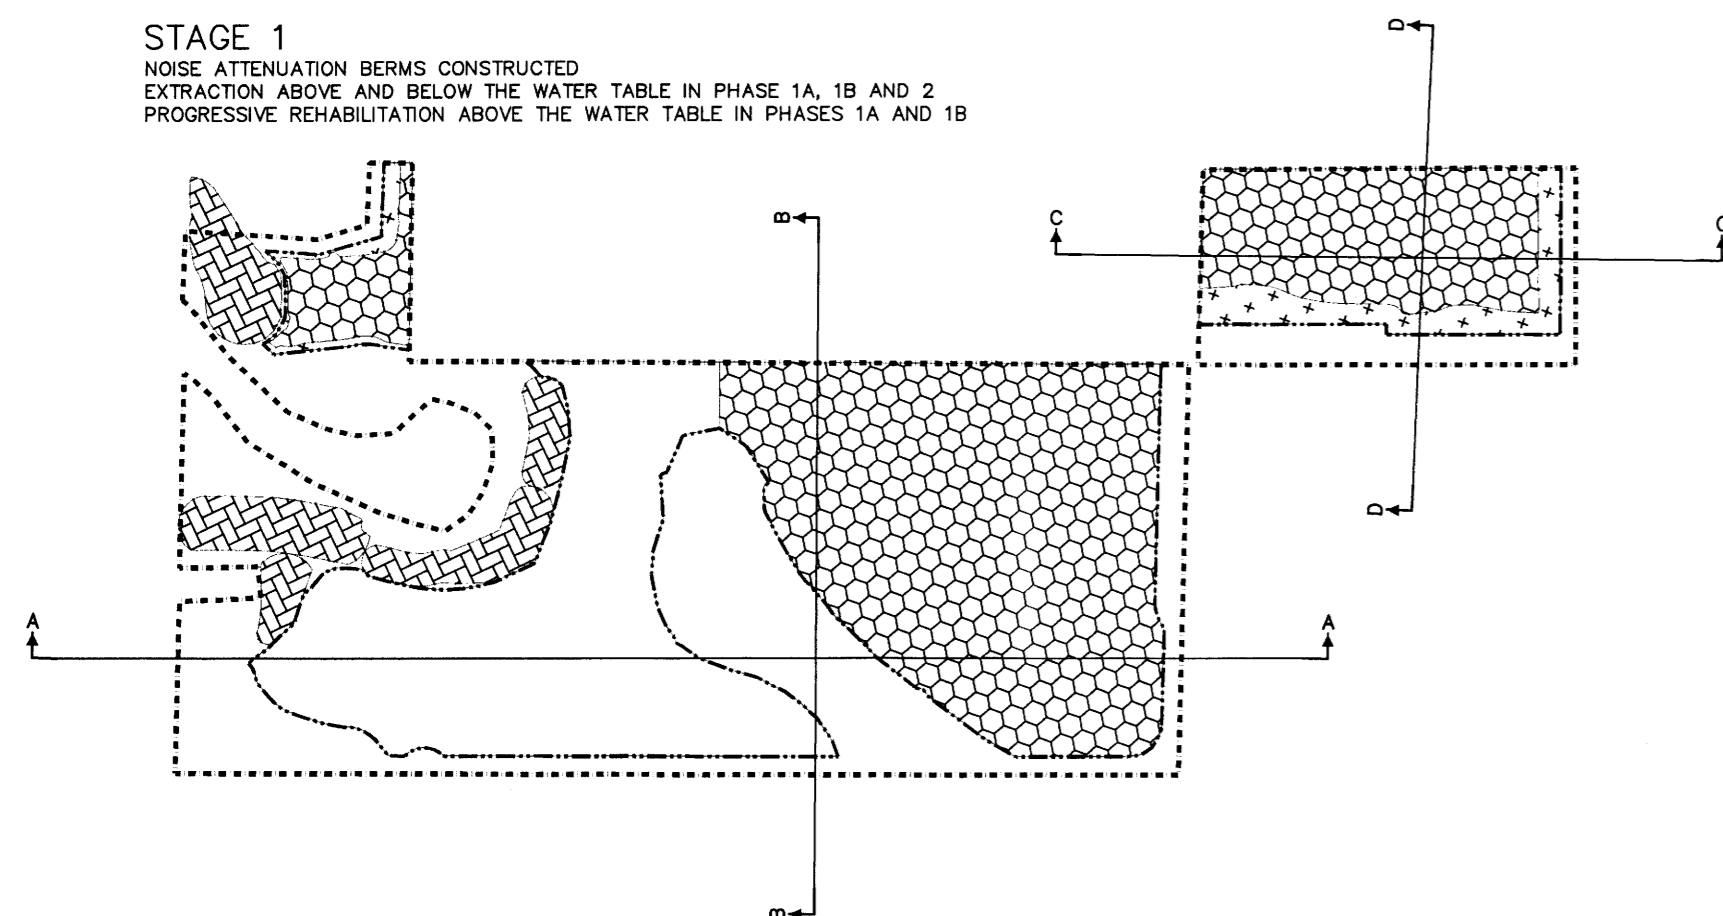

STAGE 2
PROGRESSIVE REHABILITATION IN PHASE 2
EXTRACTION BELOW THE WATER TABLE IN PHASE 2
EXTRACTION ABOVE AND BELOW THE WATER TABLE IN PHASE 3

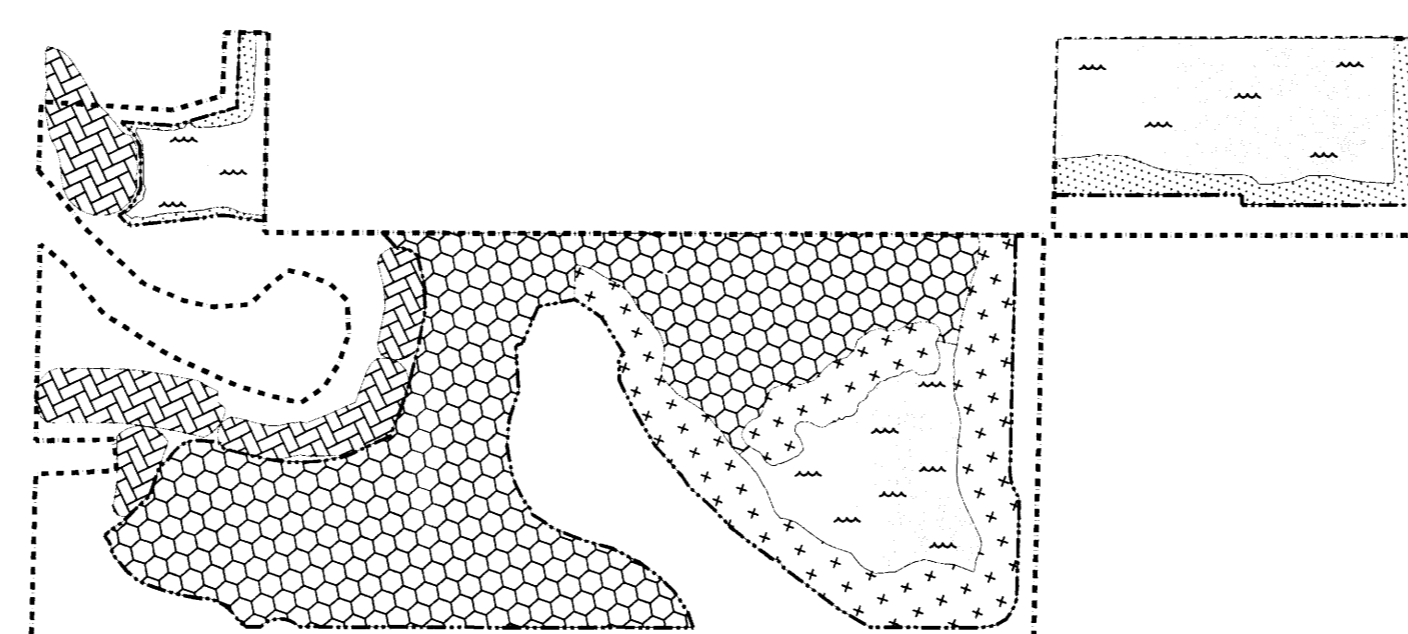

STAGE 3
PROGRESSIVE REHABILITATION IN PHASE 3

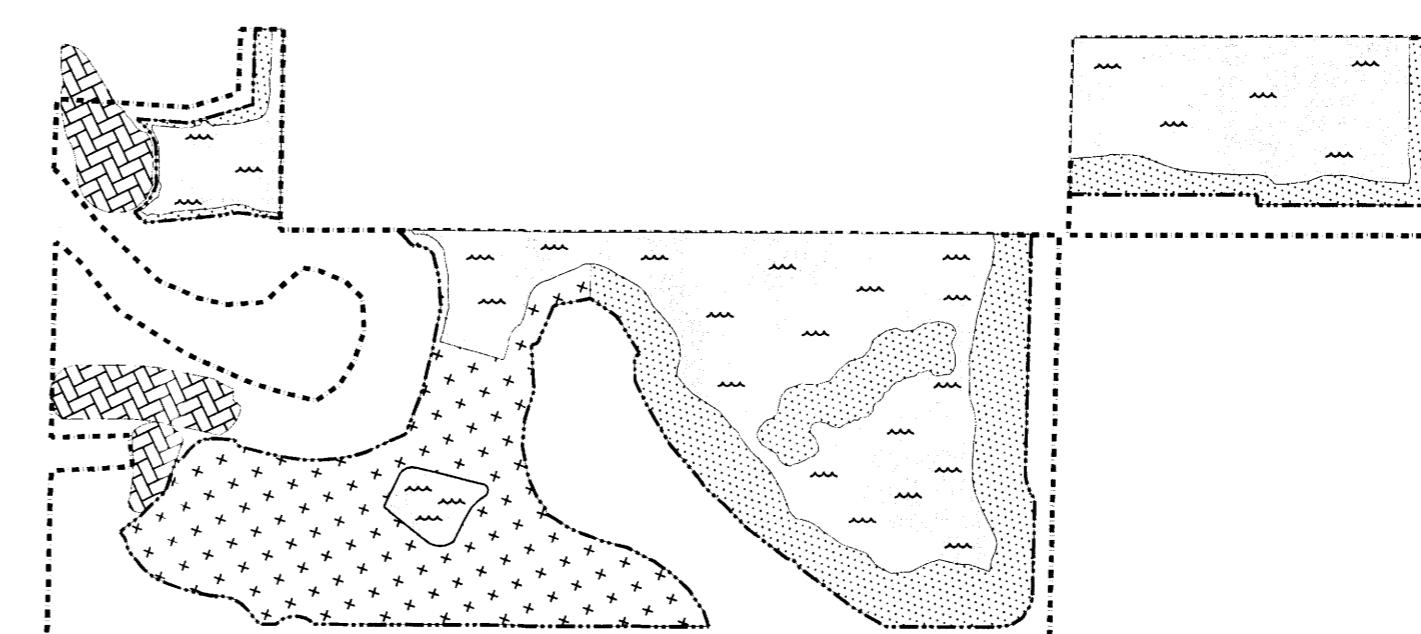

SCHEDULE OF REVISIONS (PRE LICENCING)

NO.	DATE	DESCRIPTION	APPROVED
1.	NOVEMBER 2011	REVISIONS PER MNR COMMENTS JULY 29/11	<i>[Signature]</i>

SCHEDULE OF AMENDMENTS

NO.	DATE	DESCRIPTION	APPROVED

TRUDY P. PATERSON
IS APPROVED BY THE
MINISTRY OF NATURAL RESOURCES
PURSUANT TO SECTION 8 (4) OF THE
AGGREGATE RESOURCES ACT TO
PREPARE AND CERTIFY SITE PLANS.

[Signature] 11/30/11
TRUDY P. PATERSON DATE

**VICDOM BROCK ROAD
PIT EXPANSION
TOWNSHIP OF UXBRIDGE**
APPLICANT: **VICDOM SAND AND GRAVEL (ONTARIO) LIMITED**
P.O. BOX 1359
UXBRIDGE, ONTARIO
L9P 1N6

CROSS SECTIONS

PROJECT NO. 05-1993	DRWG. NO. 1993-4 OF 4
DATE: NOVEMBER 2011	SCALE: 1:3000
DRAWN: CAP	CHECKED: <i>[Signature]</i> APPROVED: <i>[Signature]</i>



Copyright © 2011 Skelton Brumwell & Associates Inc. All rights reserved. This document is protected by copyright laws and may not be reproduced in any form, in whole or in part, without the written permission of the copyright holder.